
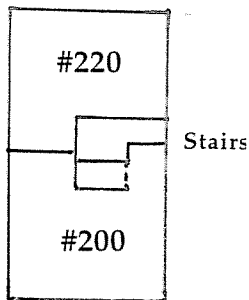


SIMPSON ROAD

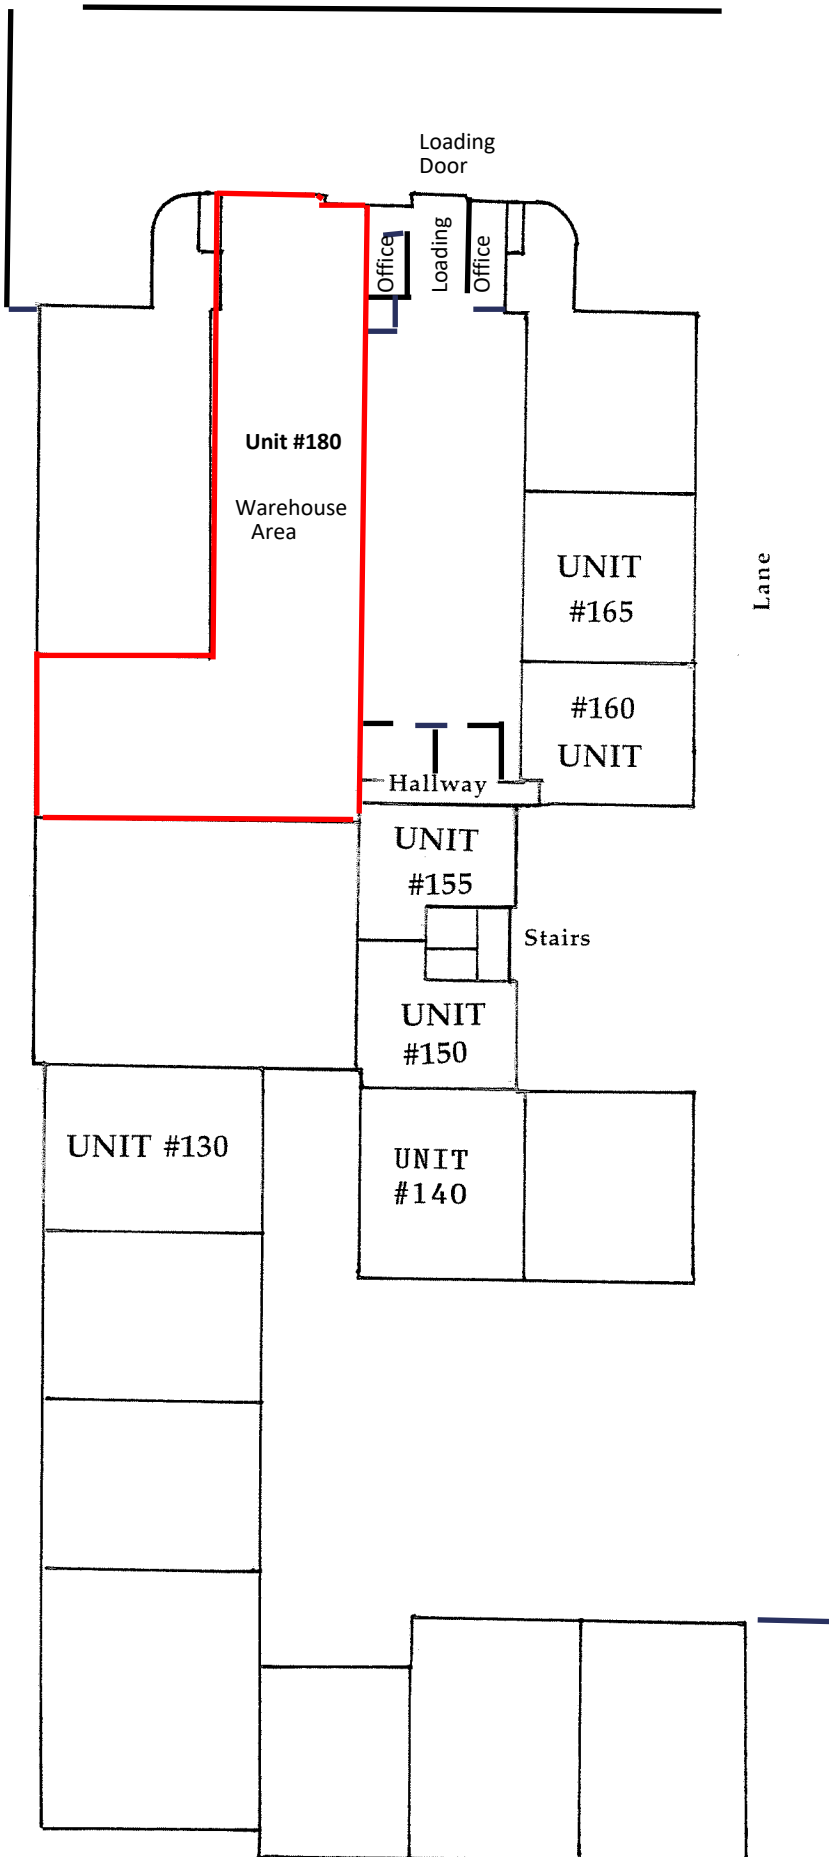

SECOND FLOOR PLAN
(Located above #150/155)

PLAN OF BUILDING
(Scale : 1"=30' Approx)